


Grundriss UG

ÜBERSICHT

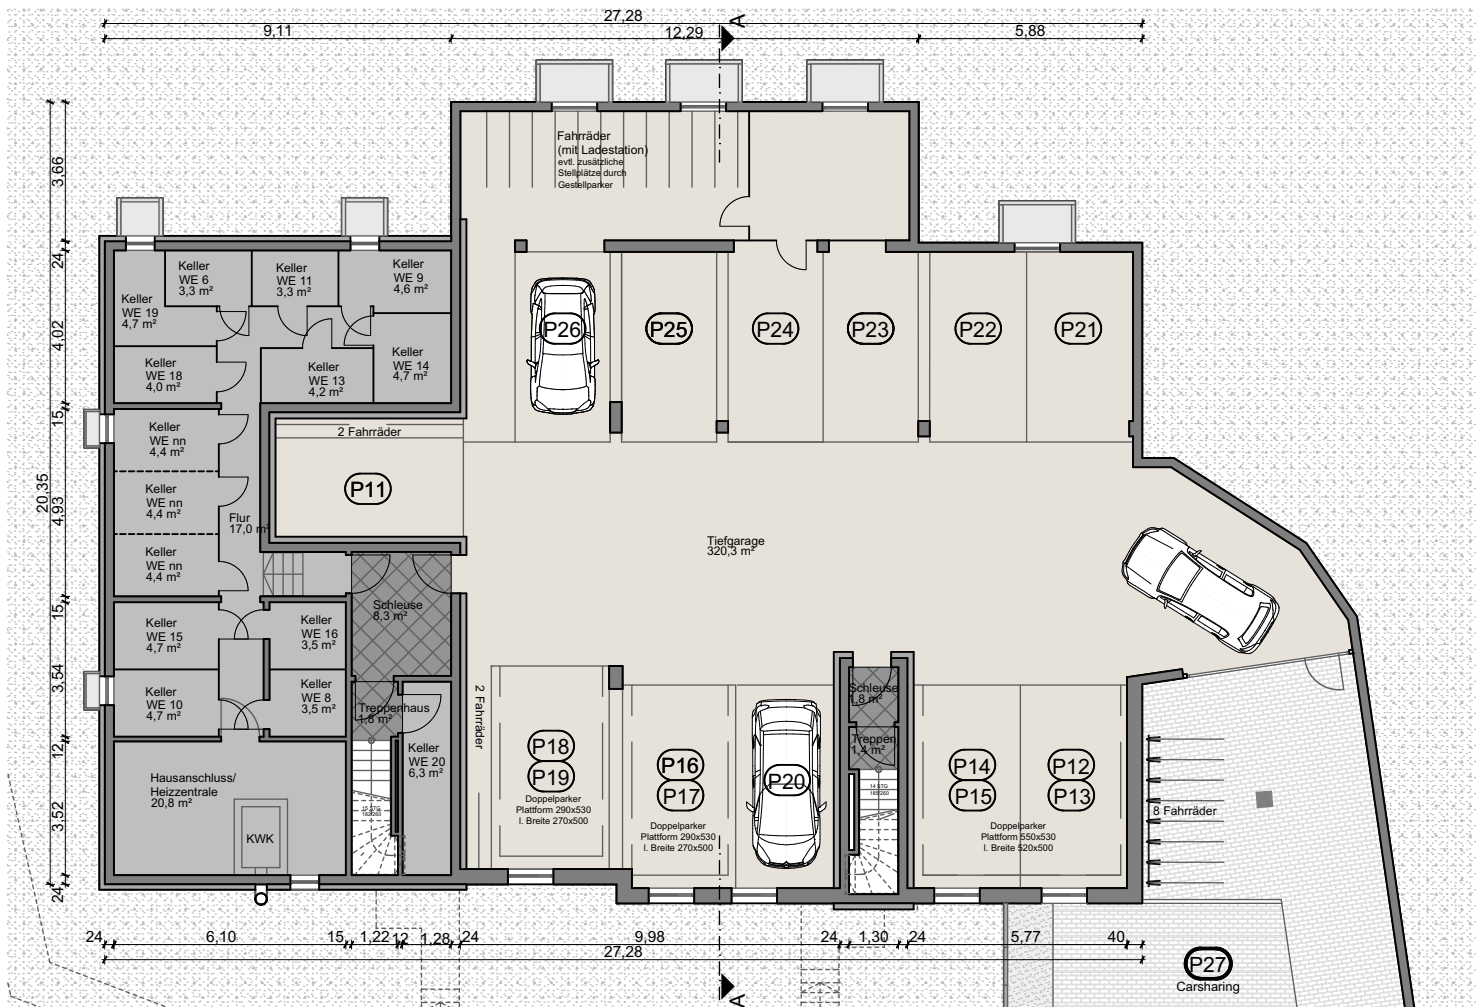

M1:200

22.03.2024



5



M1:150

22.03.2024






M1:100

22.03.2024



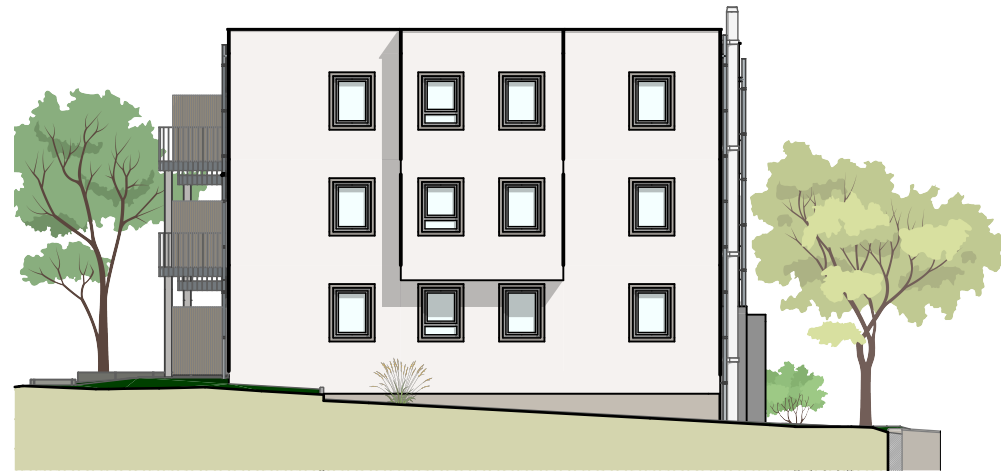


Südostansicht



Nordostansicht



Südwestansicht

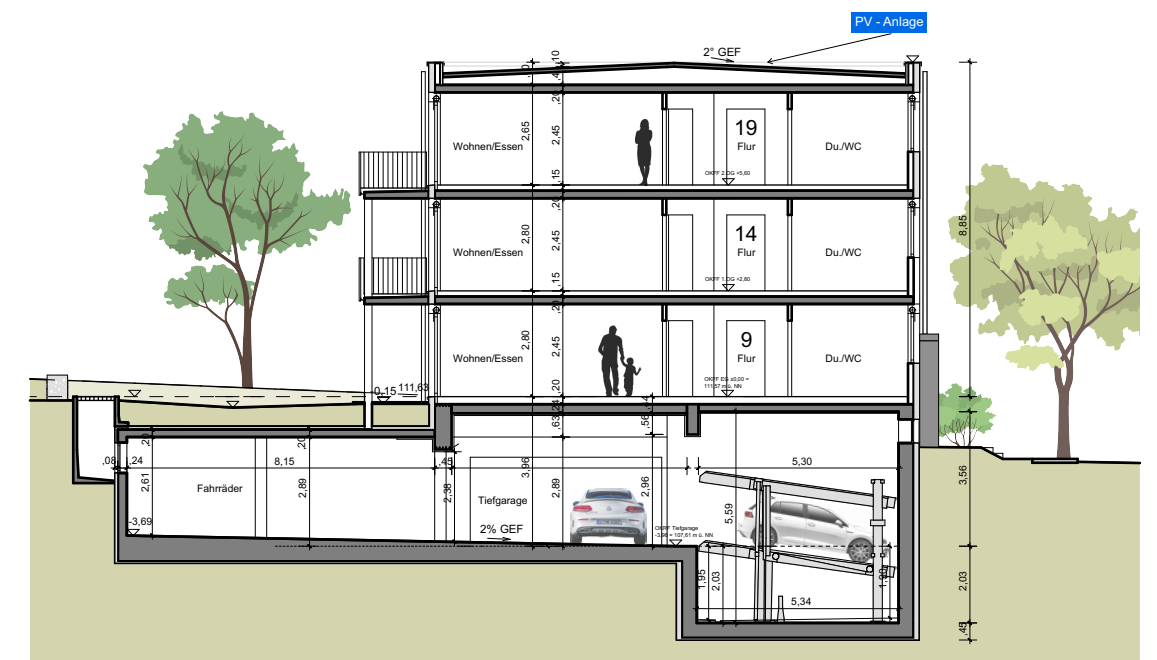

Schnitt A-A

M1:100


22.03.2024



Grundriss EG


WOHNUNG 6/11/16

3 1/2 Zimmer, Wo.fl. 60,30 m²

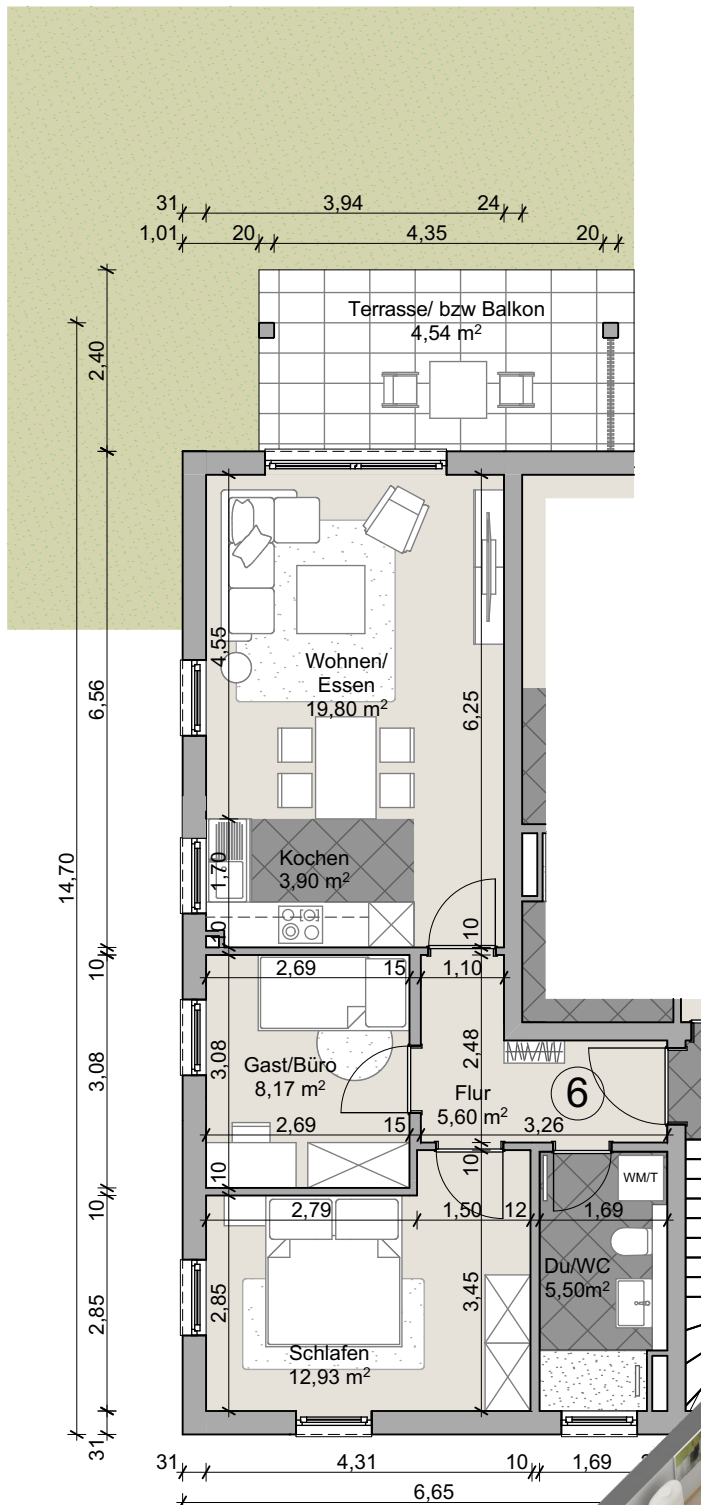

M1:100

22.03.2024

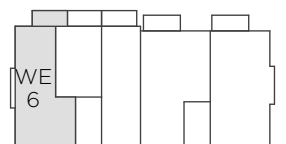

Grundriss EG


WOHNUNG 7/12/17

1 1/2 Zimmer, Wo.fl. 36,30 m²



M1:100

22.03.2024

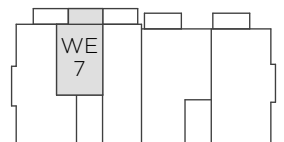


10

Grundriss EG


WOHNUNG 8/13/18

2 1/2 Zimmer, Wo.fl. 50,30 m²

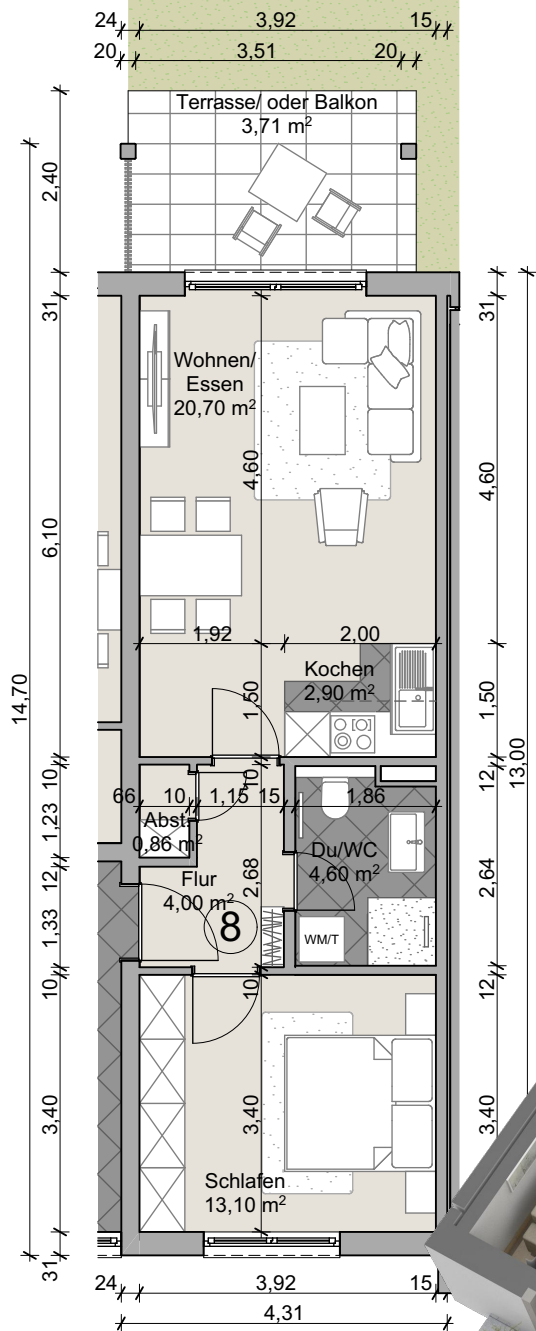

M1:100


22.03.2024

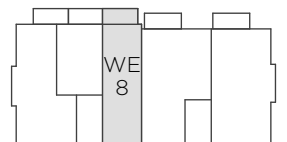

Grundriss EG


WOHNUNG 9/14/19

3 1/2 Zimmer, Wo.fl. 71,20 m²

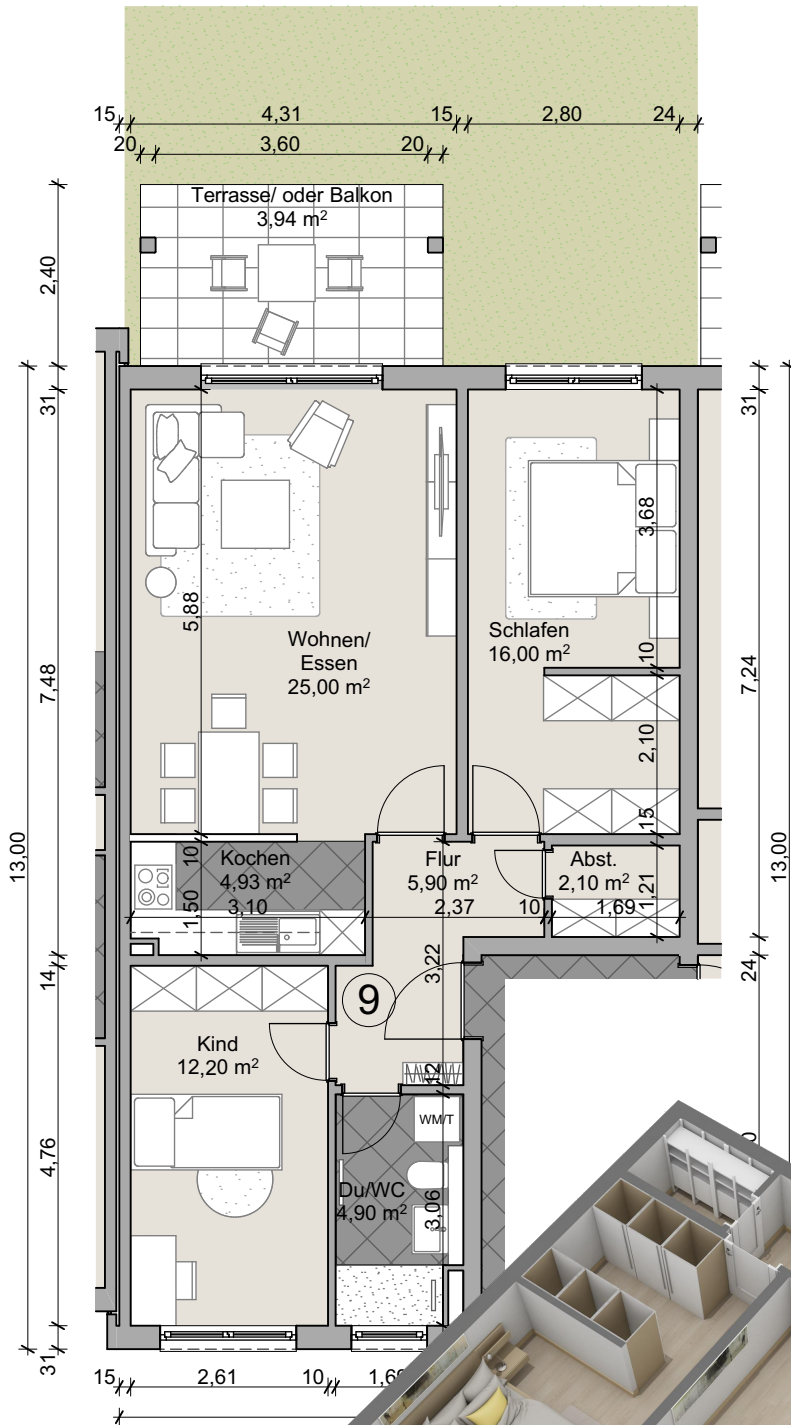

M1:100

22.03.2024

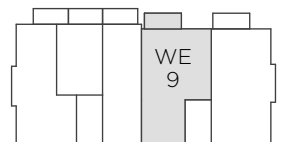


12

Grundriss EG


WOHNUNG 10/15/20

3 1/2 Zimmer, Wo.fl. 75,90 m²

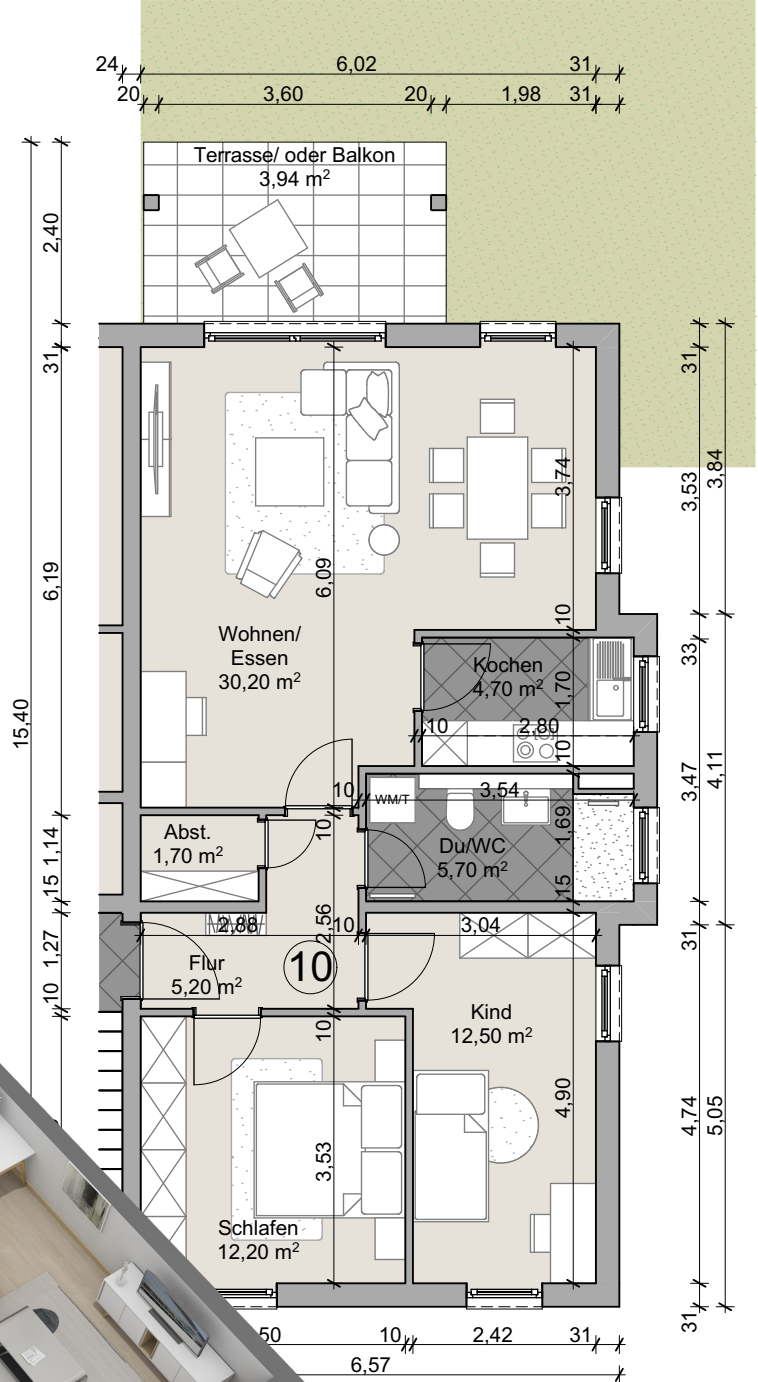

M1:100

22.03.2024

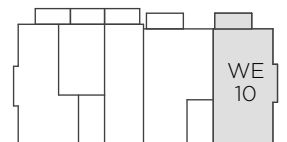

13